





REG.	STATE	PROJECT	SHEET NO.	TOTAL SHEETS
NC	MD.	BW IA24, B15	130	468

NEMA PHASING

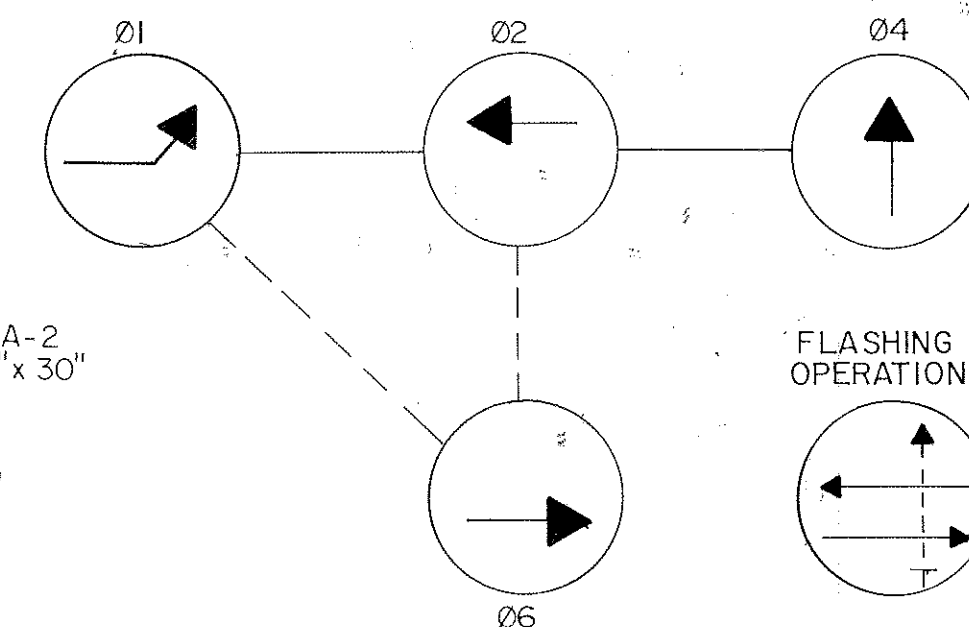

NEMA PHASING NOTES

- PHASES ASSOCIATED WITH A DASHED LINE WILL OPERATE CONCURRENTLY.
- PHASES ASSOCIATED WITH A SOLID LINE WILL NOT OPERATE CONCURRENTLY.

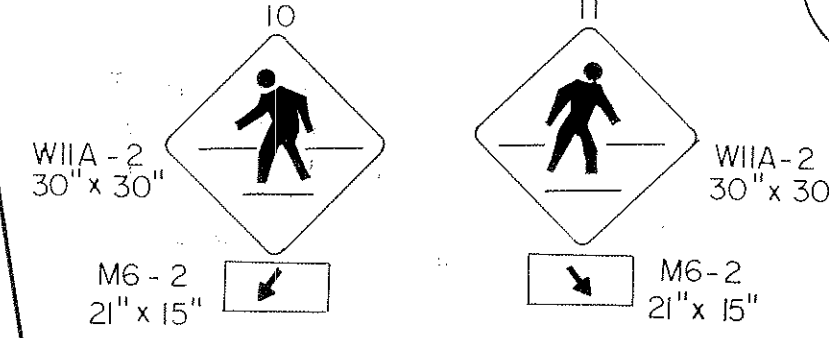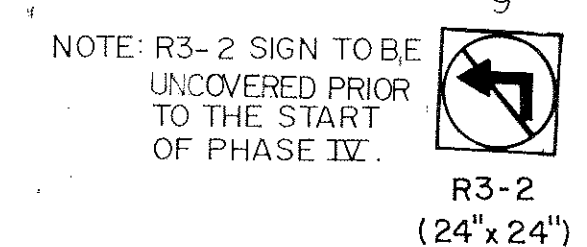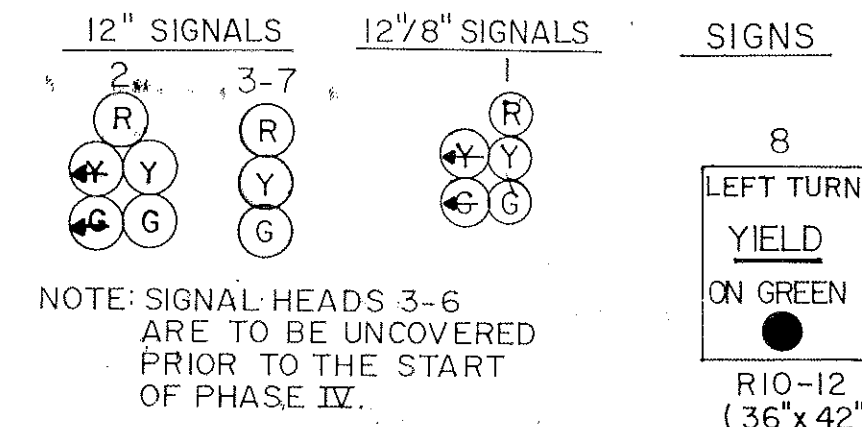

- CONSTRUCTION ACTIVITIES DURING PHASE IV OF CONSTRUCTION.
- PAVEMENT TO BE REMOVED DURING PHASE IV OF CONSTRUCTION.

LEGEND OF UNDERGROUND AND OVERHEAD UTILITIES				
AERIAL CABLE	A	A	A	A
ELECTRIC	E	E	E	E
TELEPHONE	T	T	T	T
GAS	G	G	G	G
SEWER	S	S	S	S
WATER	W	W	W	W
CABLE TV	TV	TV	TV	TV

(FINAL SIGNAL PLAN) PHASE IV OF CONSTRUCTION

- ### GENERAL NOTES
- D.O. DENOTES DELAY OUTPUT LOOP DETECTORS.
 - PAVEMENT MARKINGS ARE NOT TO BE INSTALLED UNTIL LOOP DETECTORS AND CONDUIT INSTALLATION ARE COMPLETE.
 - THE PAVEMENT MARKINGS DETAILED ARE PROPOSED AND SHALL BE INSTALLED BY THE CONTRACTOR IN ACCORDANCE WITH SHA STANDARDS.

BALTIMORE-WASHINGTON PARKWAY	
SIGNAL PLAN	
DATE: OCT. 1993	JOHNSON, MIRMIRAN, & THOMPSON 72 LOVETON CIRCLE SPARKS, MD

REVISIONS		APPROVALS		MDOT - STATE HIGHWAY ADMINISTRATION	
				Office of Traffic & Safety	
				TRAFFIC ENGINEERING DESIGN DIVISION	
				MD 450 AT BALTO WASH PKWY	
				RAMPS EAST	
				(PHASE IV OF CONSTRUCTION)	
				COUNTY: PRINCE GEORGE'S	
				SCALE: 1"=20'	
				DATE: OCT. 1993	
				SHEET NO.	
				130 OF 468	